


# OPTION 1 - STRAIGHT ALIGNMENT - HEALTH CENTRE TO REMAIN

OPTION 1

Dir. No.





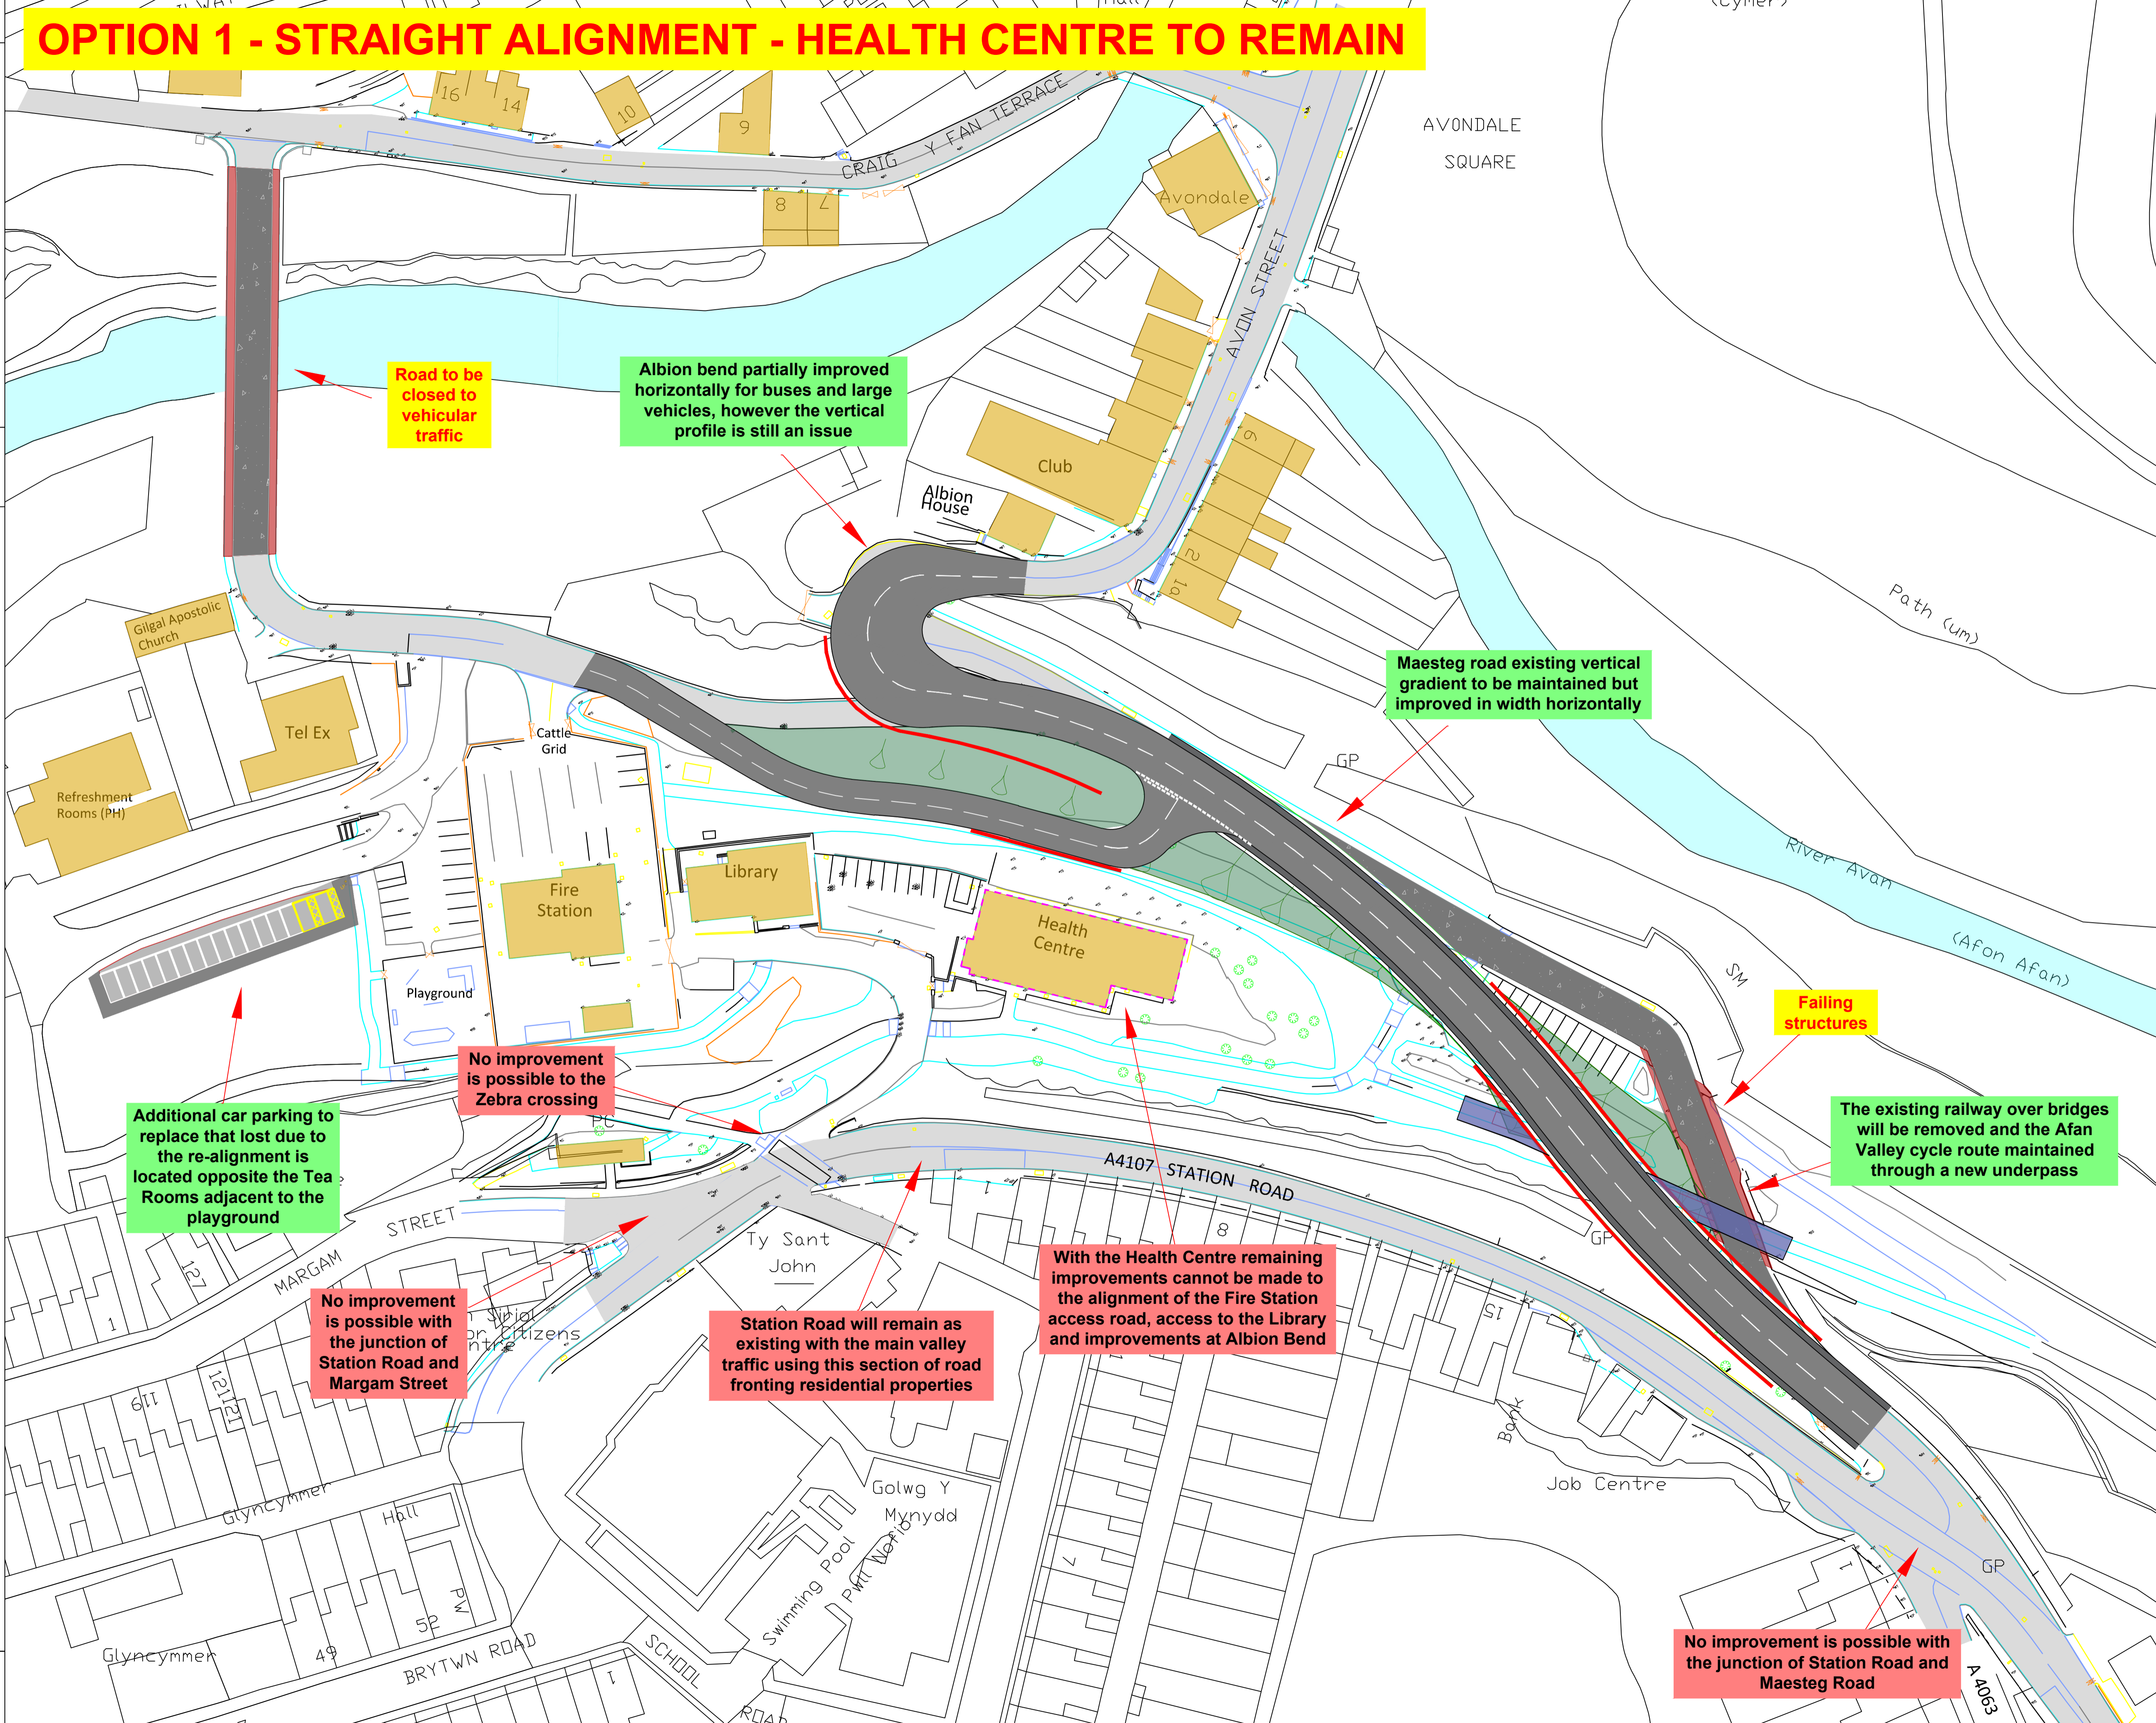

OPTION 1

Job Title



NOTES

1. All dimensions are in millimetres unless otherwise stated.


-  EXISTING CARRIAGEWAY
-  PROPOSED CARRIAGEWAY RESURFACING
-  HIGHWAY VERGE
-  PROPOSED RETAINING WALLS
-  PROPOSED FOOTWAY
-  PROPOSED EMBANKMENT

**Positive scheme element**

**Negative scheme element**

Rev	Details	Dr	Ch	Ap	Date

Client



ENGINEERING AND TRANSPORT  
 NICOLA PEARCE BSC (Hons), Dip TP, MRTPI  
 DIRECTOR OF ENVIRONMENT AND REGENERATION  
 THE QUAYS, BRUNEL WAY  
 BAGLAN ENERGY PARK  
 NEATH SA11 2GG

Job Title  
**CYMMER CARRIAGEWAY RE-ALIGNMENT**  
**OPTION 1 - STRAIGHT ALIGNMENT: HEALTH CENTRE TO REMAIN**

File No.	Financial Code No.				
Drawn	AAI	Checked	MCB	Approved	HHH
Date	JULY '20	Date	JULY '20	Date	JULY '20
Scales	1:500	Status	PRELIM		
Drawing No.	<b>OPTION 1</b>				